




200
10/10/12
10/10/12

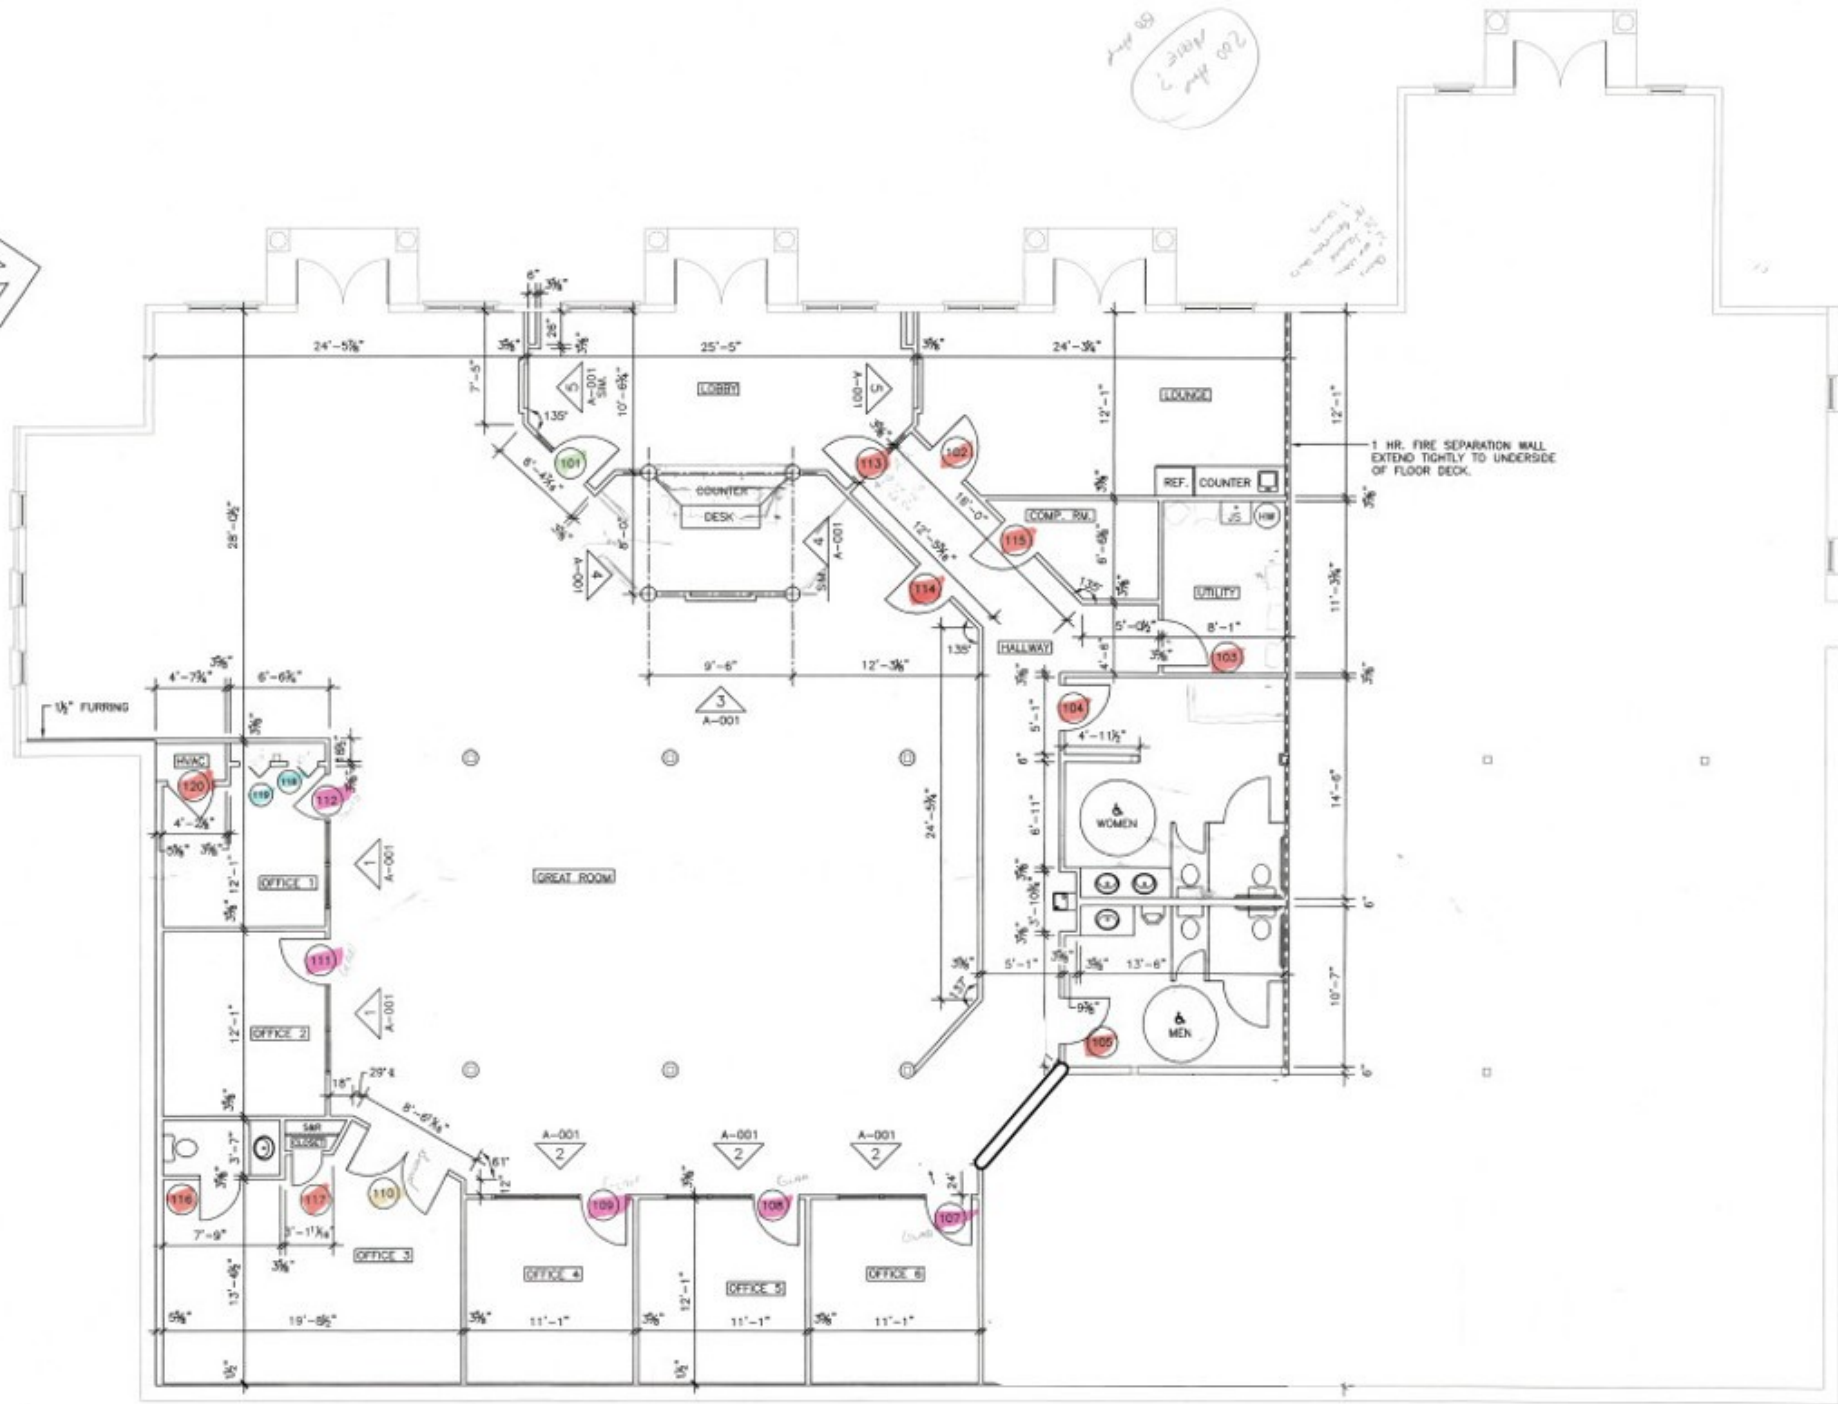

1 FLOOR PLAN
A-101 3/16" = 1'-0"